

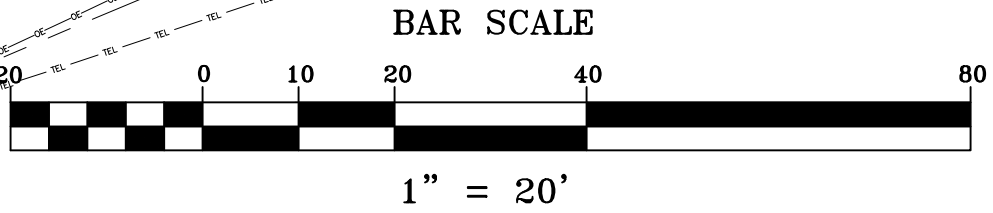


LANDS REPUTEDLY OWNED BY
 CHERYL A. LALLY &
 ROBERT W. FISSLER
 INSTRUMENT #2013-63620
 TAX MAR No.186-1-6.17

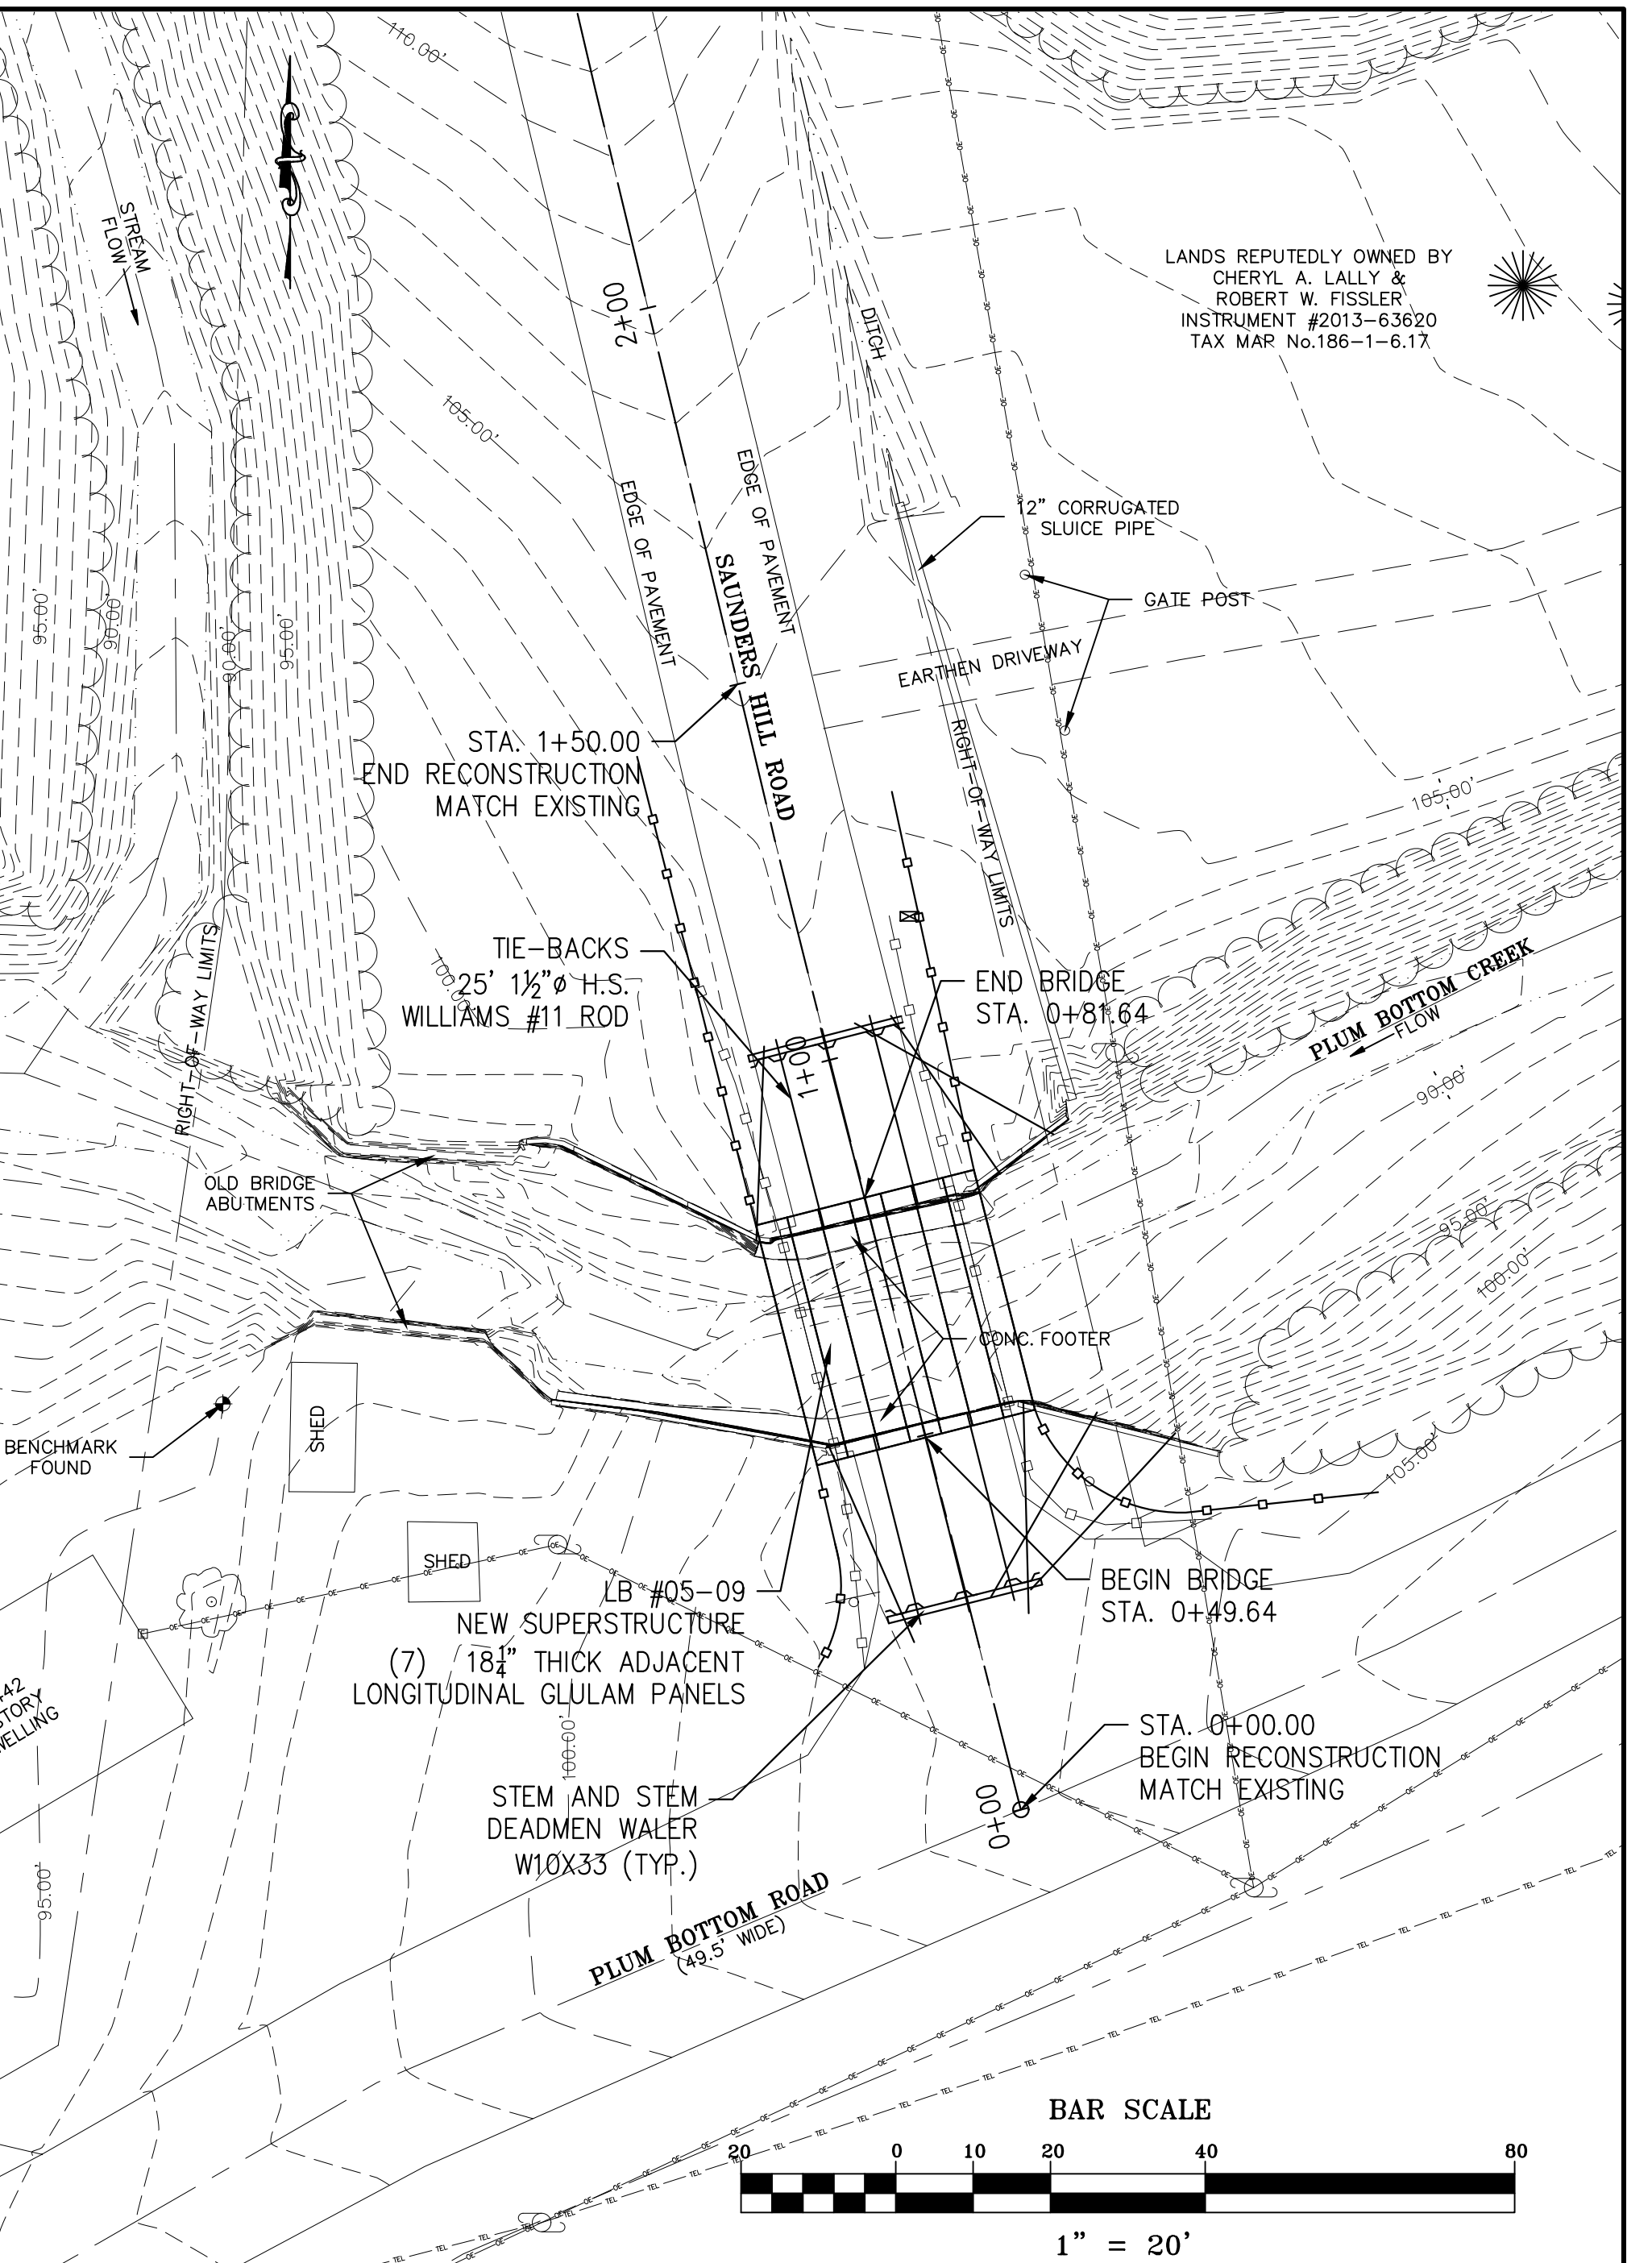

Project No.
 LB #05-09

Sheet No.
 3 of 4

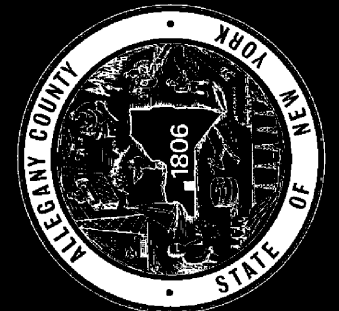

ALLEGANY COUNTY
 DEPARTMENT OF PUBLIC WORKS
 7 Court Street - Room 210 - County Courthouse
 Belmont, New York 14813-1078
 Phone: (585) 288-9230 - Fax: (585) 288-9648

Project Title:
 TOWN OF AMITY
 LB #05-09 BIN 2213990
 SAUNDERS HILL ROAD CROSSING
 OVER PLUM BOTTOM CREEK

Drawing Title:
 PROPOSED PLAN VIEW

Drawn By:
 R.M.L.

Checked By:
 R.M.L.

Scale:
 1" = 20'

Date:
 11/08/2017